


(3073.4mm) ROOF PANELS 8  
 (584.2mm) ROOF PANELS 1

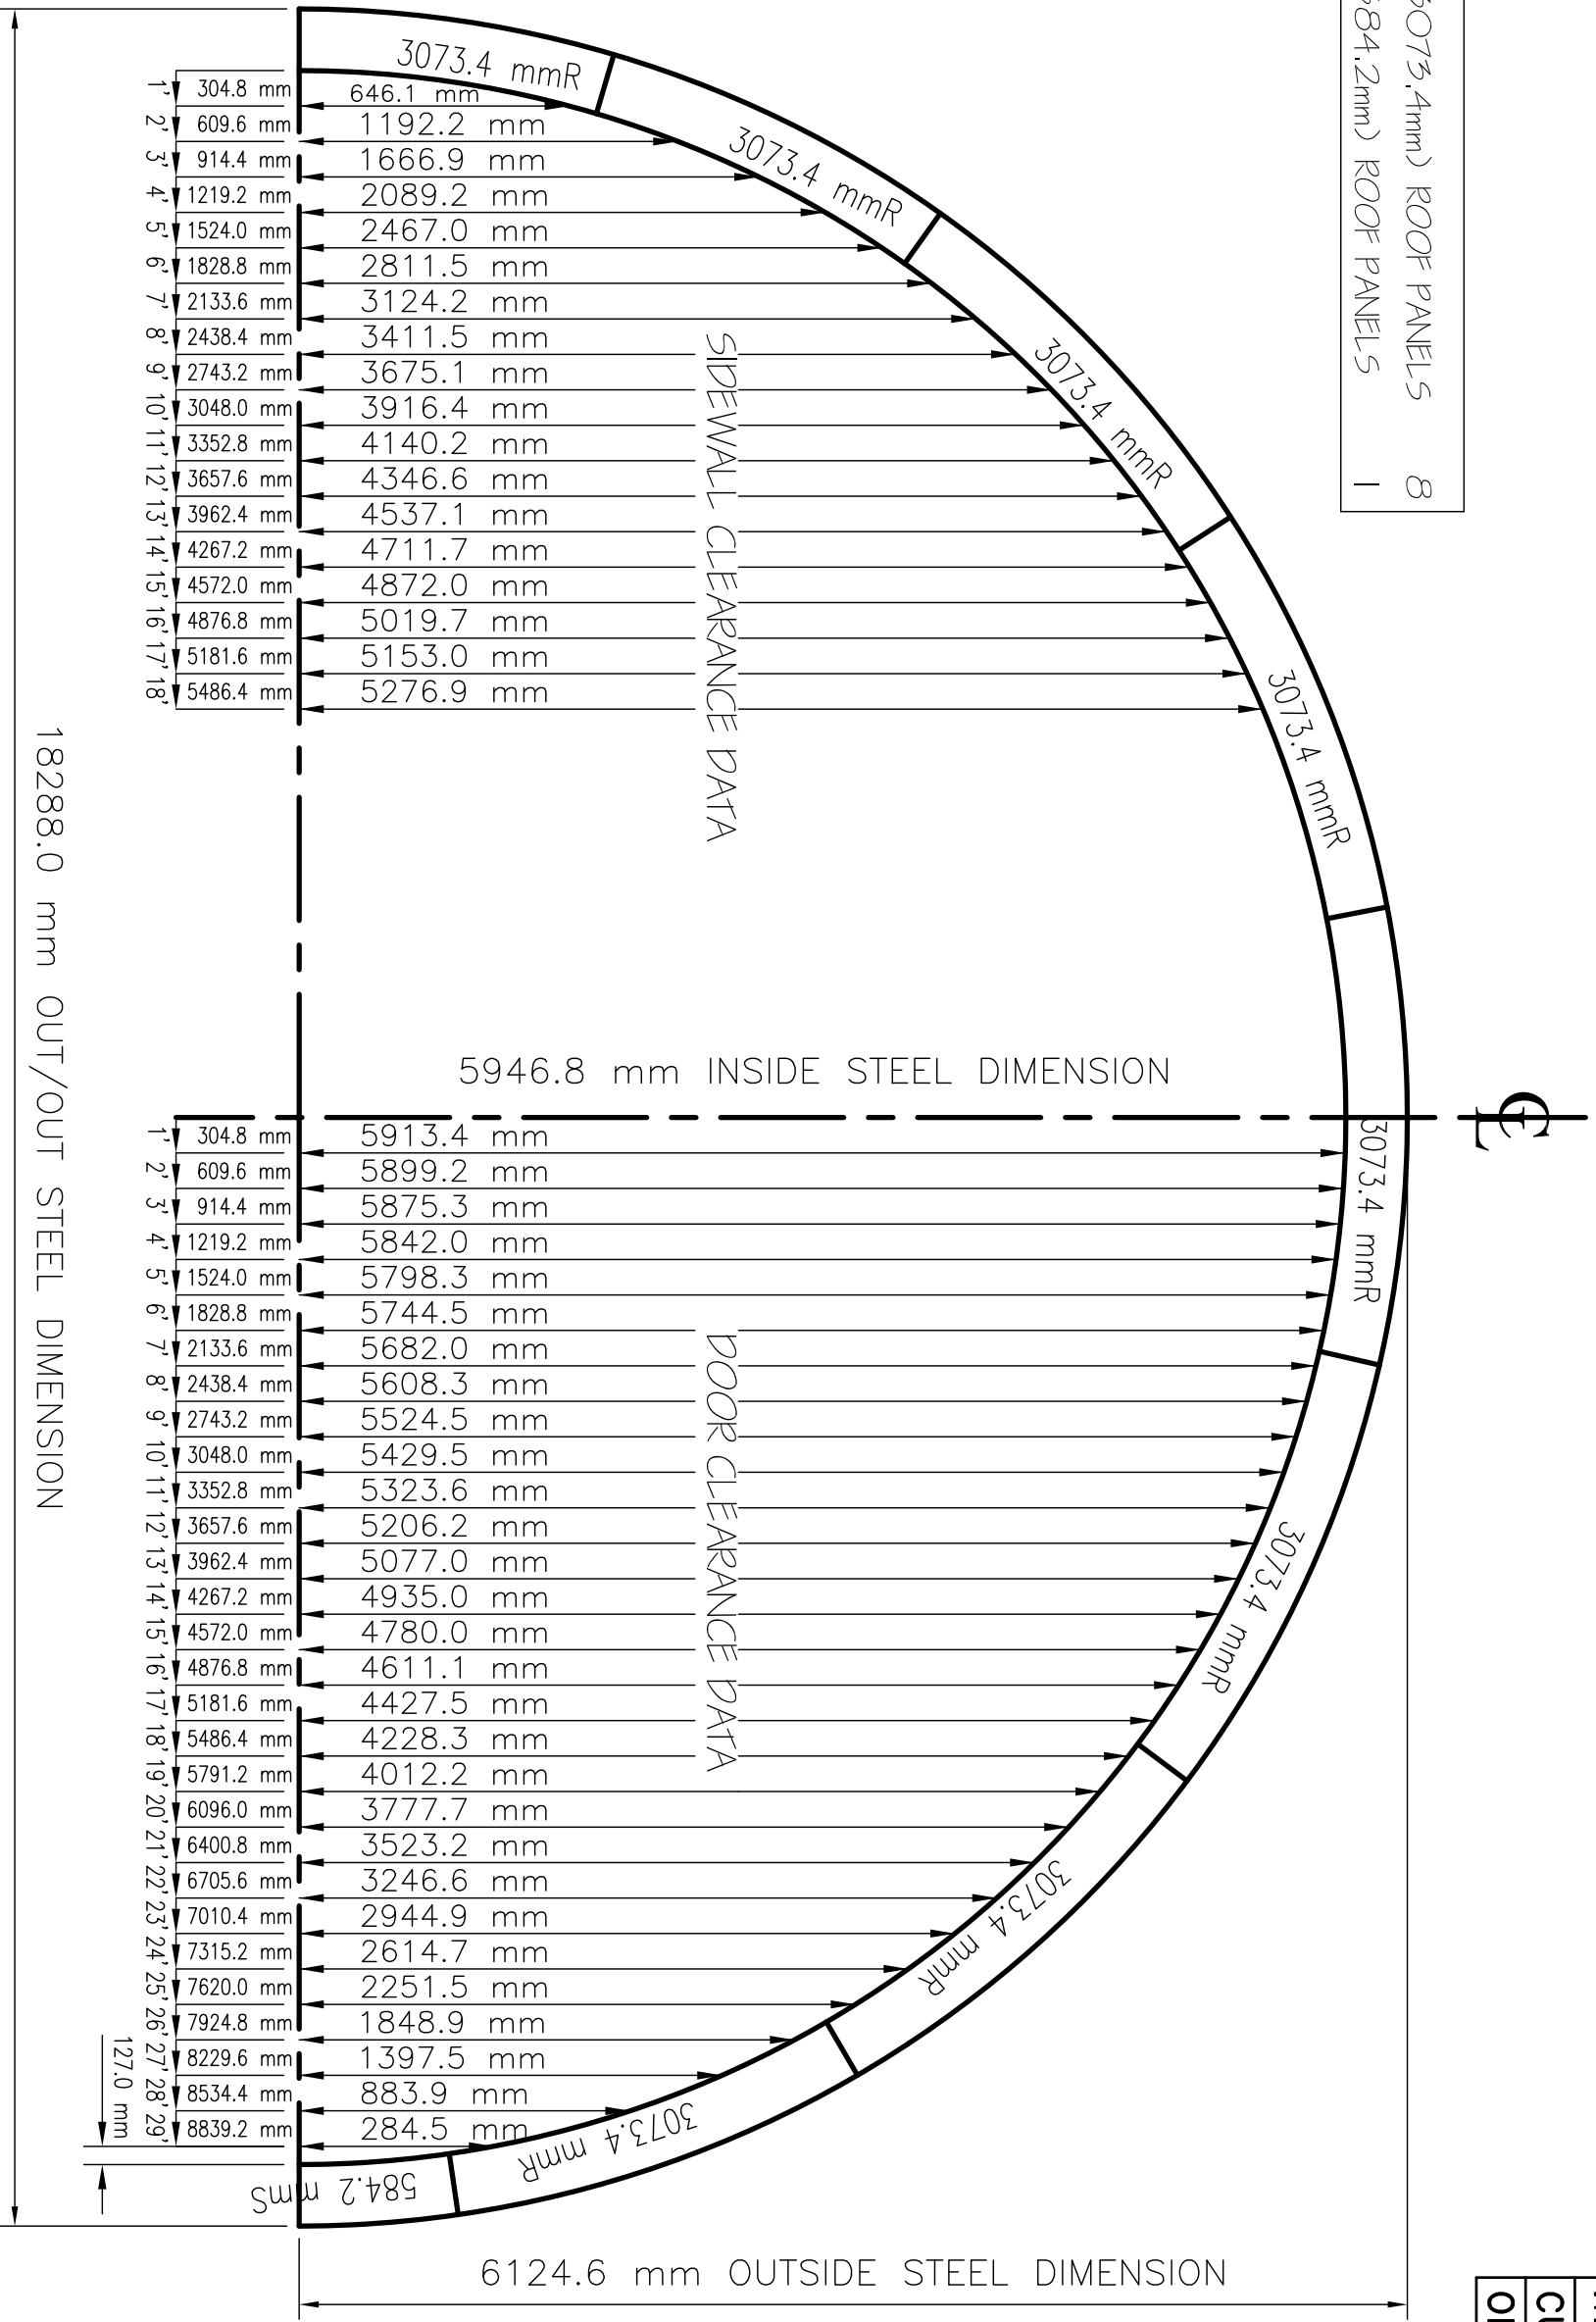

NOTE:  
 THE SHORT PANELS MUST BE ALTERNATED FROM  
 SIDE TO SIDE ON SUCCESSIVE ARCHES, TO CREATE  
 A STAGGERED JOINT FOR GREATER STRENGTH.

MODEL: Q60-20  
 CUST. NAME:  
 ORDER NUMBER:

ARCH PROFILE

SCALE: NTS SHEET: 1 OF 4