


(3073.4mm) ROOF PANELS 10
 (1473.2mm) ROOF PANEL 1

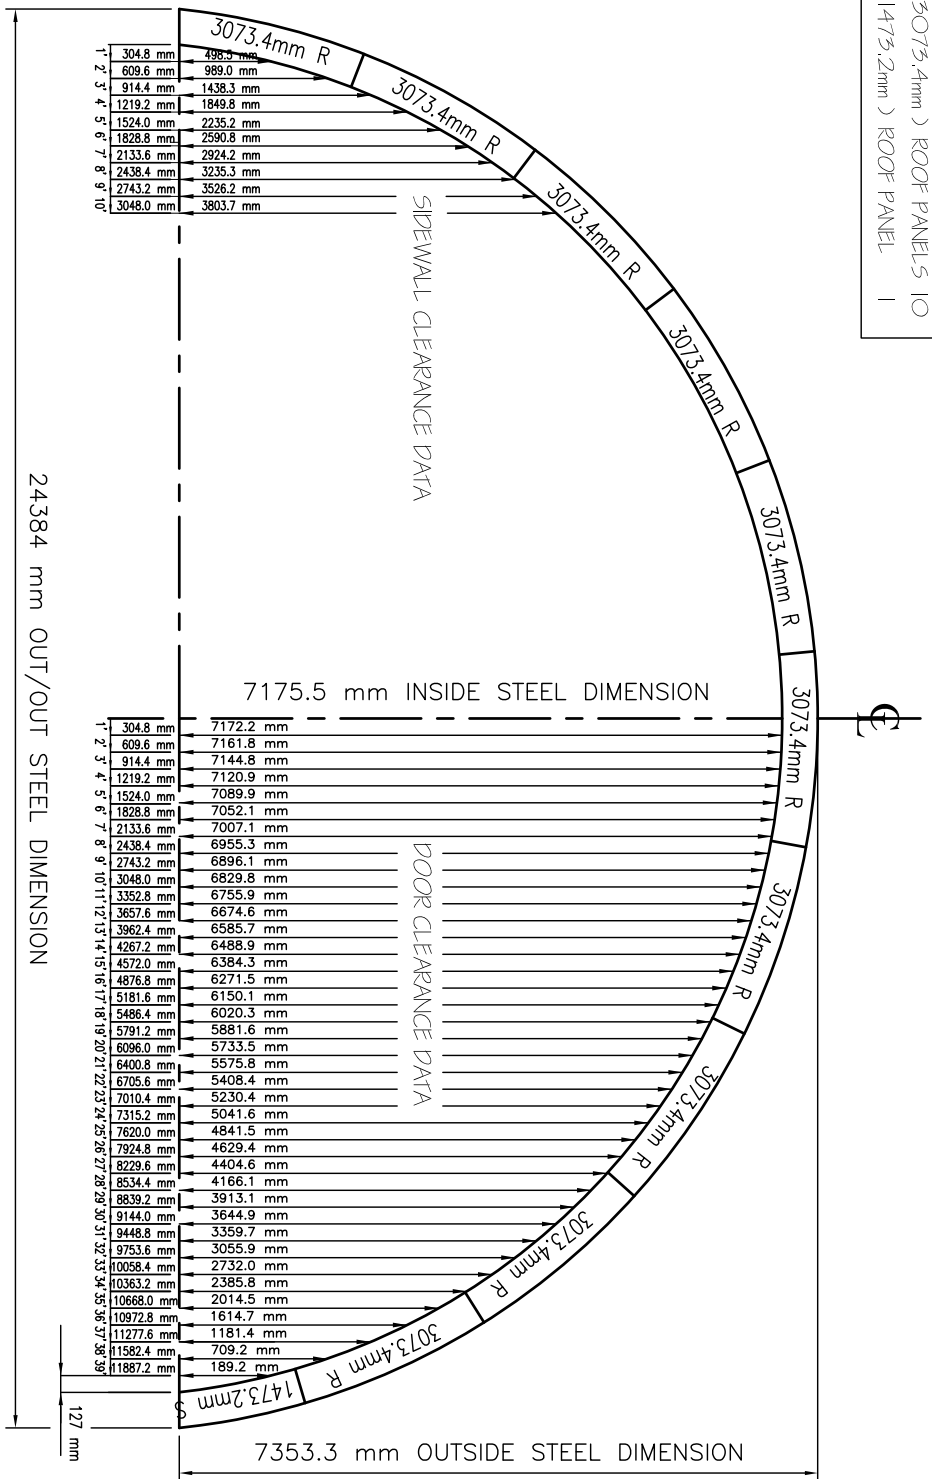

NOTE:
 THE SHORT PANELS MUST BE ALTERNATED FROM
 SIDE TO SIDE ON SUCCESSIVE ARCHES, TO CREATE
 A STAGGERED JOINT FOR GREATER STRENGTH.

MODEL: Q80-24
CUST. NAME:
ORDER NUMBER:

ARCH PROFILE

SCALE: NTS **SHEET:** OF