


NOTE: THIS DRAWING IS PRELIMINARY. PLEASE REFER TO THE CERTIFIED BLUEPRINT FOR FINAL DIMENSIONS.

| Horizontal Distance | Inside Clearance |
|---------------------|------------------|
| 1' | 1' |
| 2' | 1'-8.5" |
| 3' | 2'-3.5" |
| 4' | 2'-9" |
| 5' | 3'-1.5" |

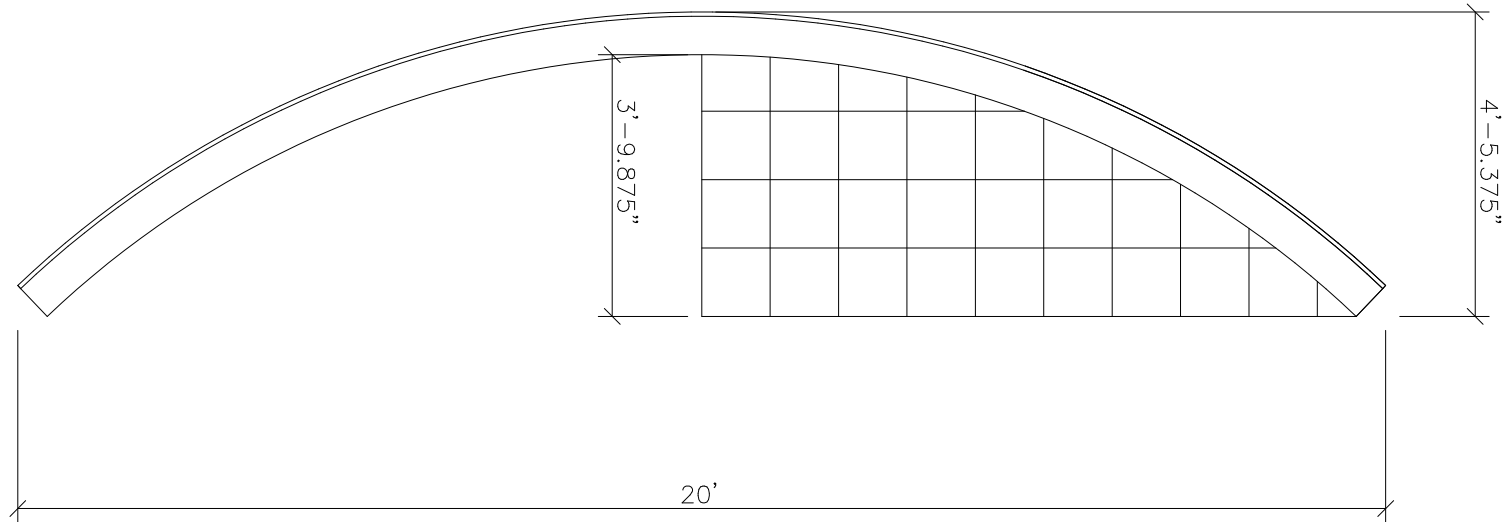

Structural supports to be designed by local engineer & supplied by others.

| | | | |
|-------------------------|-------------------------|---------------------------------|---------------------------|
| Standard 120" panels: 2 | 1 short panel: 43.69 | bolts/arch: 76 | |
| Endwall area, sq.ft: 55 | Volume/ft, cu.ft: 53.07 | Surface area/arch, sq.ft: 55.54 | Total arch length: 264.83 |