


NOTE: THIS DRAWING IS PRELIMINARY. PLEASE REFER TO THE CERTIFIED BLUEPRINT FOR FINAL DIMENSIONS.

Horizontal Distance	Inside Clearance
1'	1'-0.5"
2'	1'-9"
3'	2'-5"
4'	2'-11.5"
5'	3'-5"
10'	4'-8.5"

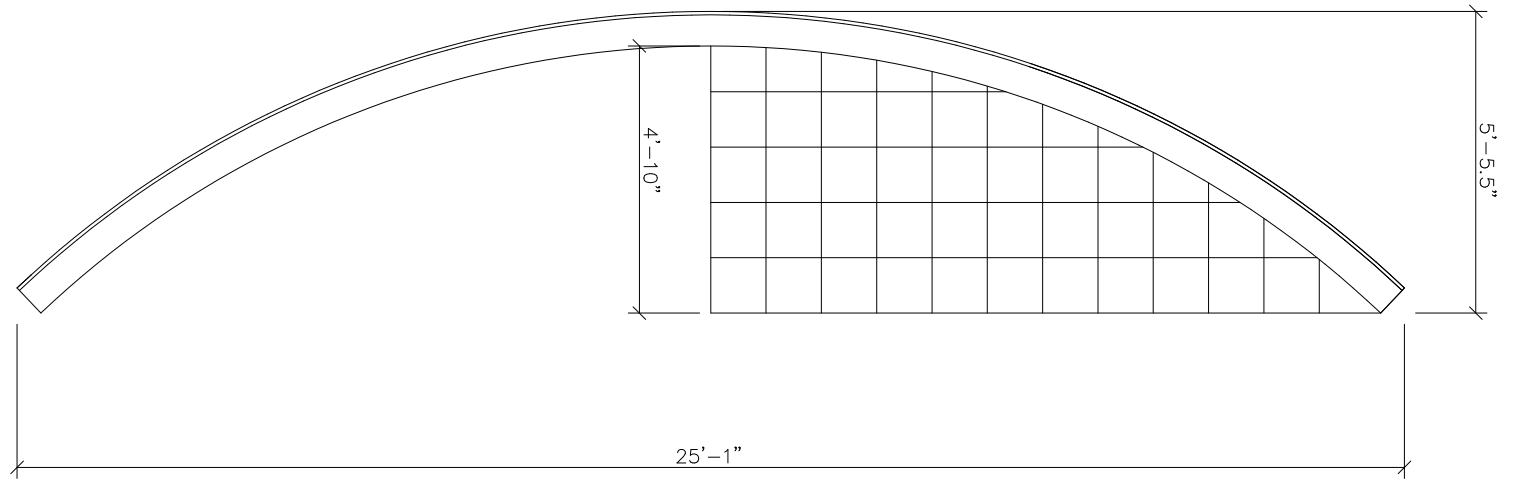

Structural supports to be designed by local engineer and supplied by others.

Standard 120" panels: 2	1 short panel: 113.06	bolts/arch: 85	Date: 7/13/2018
Endwall area, sq.ft: 86.21	Volume/ft, cu.ft: 83.78	Surface area/arch, sq.ft: 69.62	Total arch length: 331.94