


NOTE: THIS DRAWING IS PRELIMINARY. PLEASE REFER TO THE CERTIFIED BLUEPRINT FOR FINAL DIMENSIONS.

Horizontal Distance	Inside Clearance
1'	1'-0.5"
2'	1'-10"
3'	2'-6"
4'	3'-1.5"
5'	3'-7.5"
10'	5'-4.5"

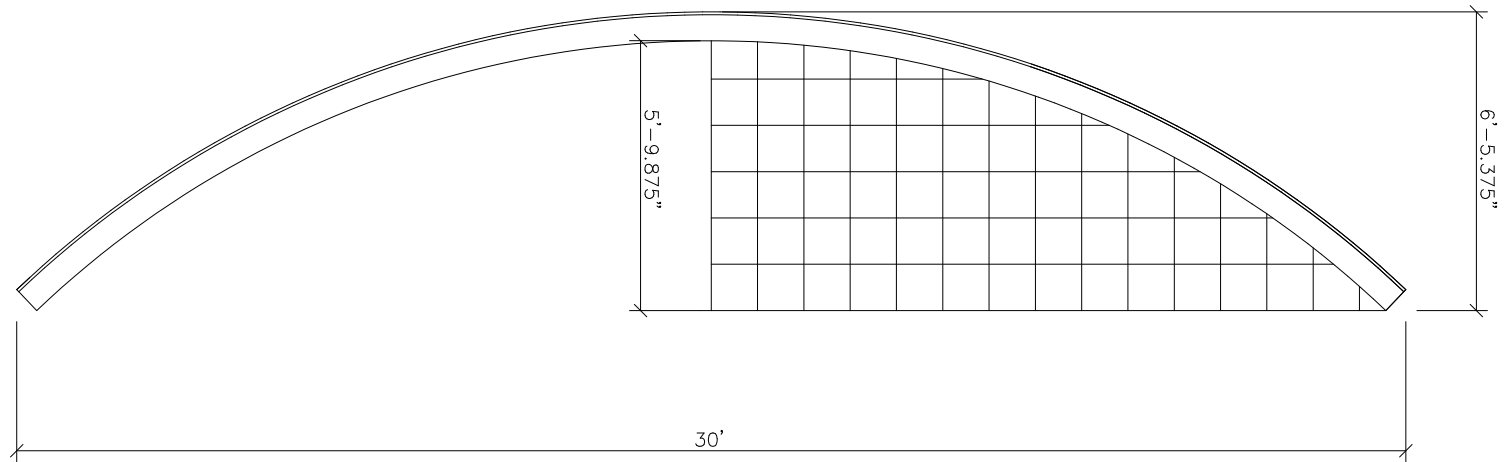

Structural supports to be designed by local engineer and supplied by others.

Standard 120" panels: 3	1 short panel: 64.50	bolts/arch: 107	Date: 7/13/2018
Endwall area, sq.ft: 123.76	Volume/ft, cu.ft: 120.84	Surface area/arch, sq.ft: 83.31	Total arch length: 397.25