


NOTE: THIS DRAWING IS PRELIMINARY. PLEASE REFER TO THE CERTIFIED BLUEPRINT FOR FINAL DIMENSIONS.

Horizontal Distance	Inside Clearance
1'	1'-1"
2'	1'-10.5"
3'	2'-7"
4'	3'-2.5"
5'	3'-9.5"
10'	5'-10"
15'	6'-9"

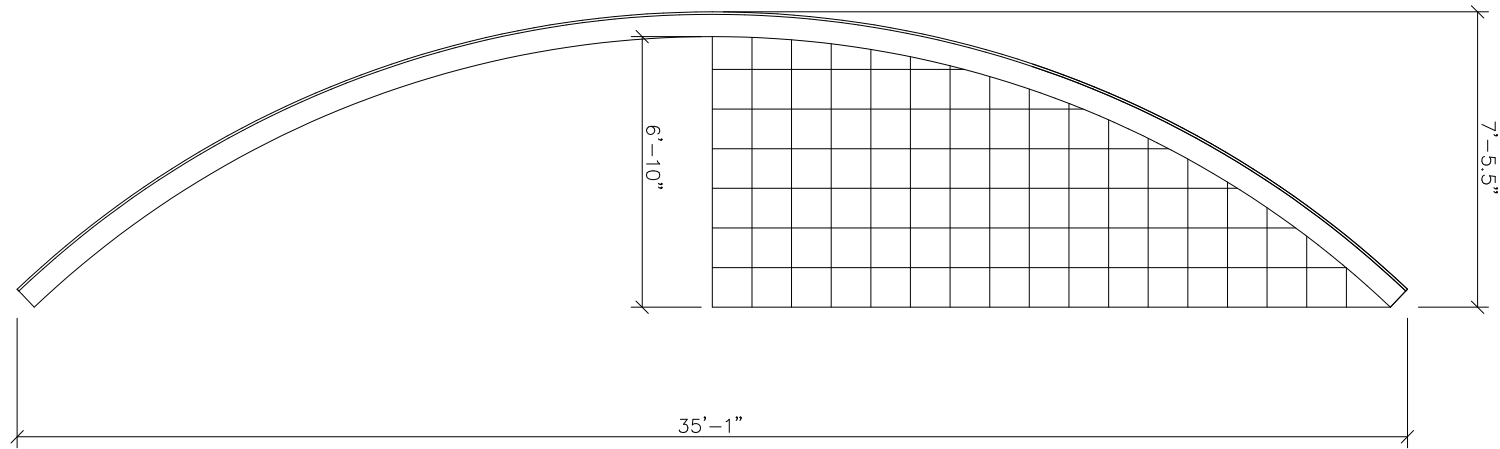

Structural supports to be designed by local engineer and supplied by others.

Standard 120" panels: 4	1 short panel: 22.88	bolts/arch: 128	Date: 7/13/2018
Endwall area, sq.ft: 168.82	Volume/ft, cu.ft: 165.42	Surface area/arch, sq.ft: 97.39	Total arch length: 464.36