


NOTE: THIS DRAWING IS PRELIMINARY. PLEASE REFER TO THE CERTIFIED BLUEPRINT FOR FINAL DIMENSIONS.

Horizontal Distance	Inside Clearance
1'	1'-1"
2'	1'-10.5"
3'	2'-7.5"
4'	3'-3.5"
5'	3'-11"
10'	6'-3"
15'	7'-6"

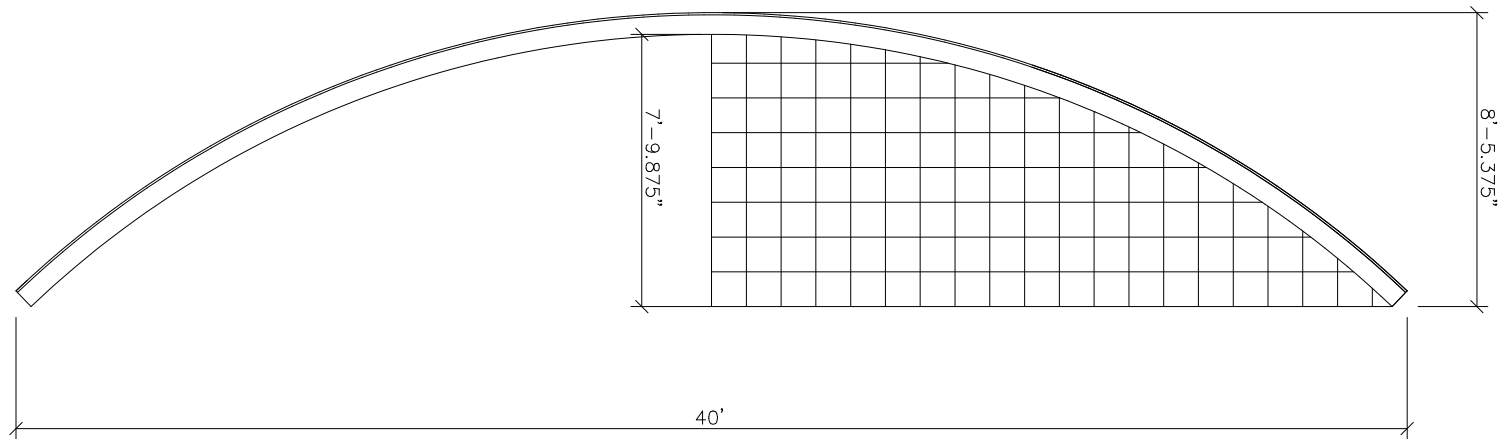

Structural supports to be designed by local engineer and supplied by others.

Standard 120" panels: 4	1 short panel: 85.31	bolts/arch: 138	Date: 7/13/2018
Endwall area, sq.ft: 220.01	Volume/ft, cu.ft: 216.12	Surface area/arch, sq.ft: 111.08	Total arch length: 529.66