


NOTE: THIS DRAWING IS PRELIMINARY. PLEASE REFER TO THE CERTIFIED BLUEPRINT FOR FINAL DIMENSIONS.

Horizontal Distance	Inside Clearance
1'	1'-1.5"
2'	1'-11.5"
3'	2'-8.5"
4'	3'-5"
5'	4'-0.5"
10'	6'-6.5"
15'	8'-1"
20'	8'-9"

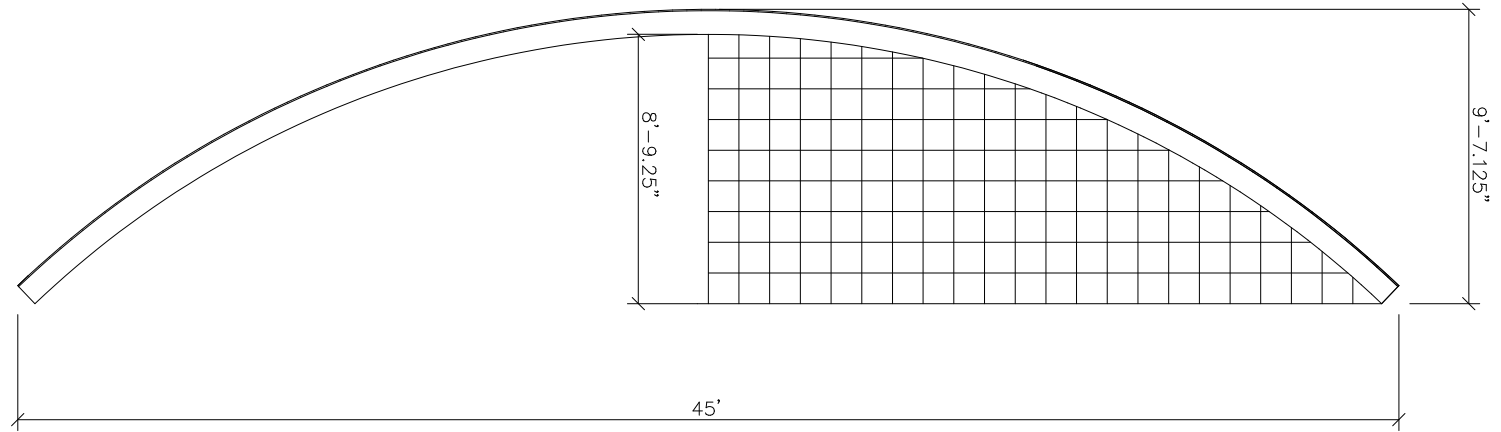

Structural supports to be designed by local engineer and supplied by others.

Standard 120" panels: 5	1 short panel: 43.69	bolts/arch: 183	Date: 7/13/2018
Endwall area, sq.ft: 278.45	Volume/ft, cu.ft: 272.76	Surface area/arch, sq.ft: 136.55	Total arch length: 595.87