


NOTE: THIS DRAWING IS PRELIMINARY. PLEASE REFER TO THE CERTIFIED BLUEPRINT FOR FINAL DIMENSIONS.

Horizontal Distance	Inside Clearance
1'	1'-1.5"
2'	1'-11.5"
3'	2'-9"
4'	3'-5.5"
5'	4'-1.5"
10'	6'-9.5"
15'	8'-7"
20'	9'-6.5"

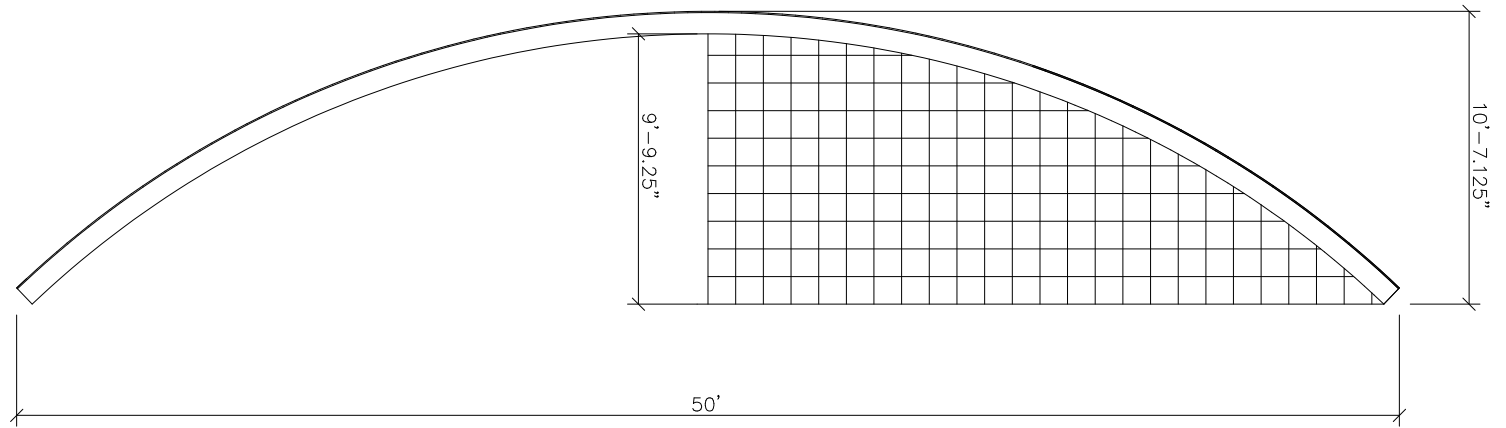

Structural supports to be designed by local engineer and supplied by others.

Standard 120" panels: 5	1 short panel: 106.13	bolts/arch: 193	Date: 7/13/2018
Endwall area, sq.ft: 343.77	Volume/ft, cu.ft: 337.44	Surface area/arch, sq.ft: 151.73	Total arch length: 662.08