


NOTE: THIS DRAWING IS PRELIMINARY. PLEASE REFER TO THE CERTIFIED BLUEPRINT FOR FINAL DIMENSIONS.

Horizontal Distance	Inside Clearance
1'	1'-1.5"
2'	2'
3'	2'-9.5"
4'	3'-6.5"
5'	4'-3"
10'	7'-2.5"
15'	9'-3.5"
20'	10'-9"
25'	11'-6.5"

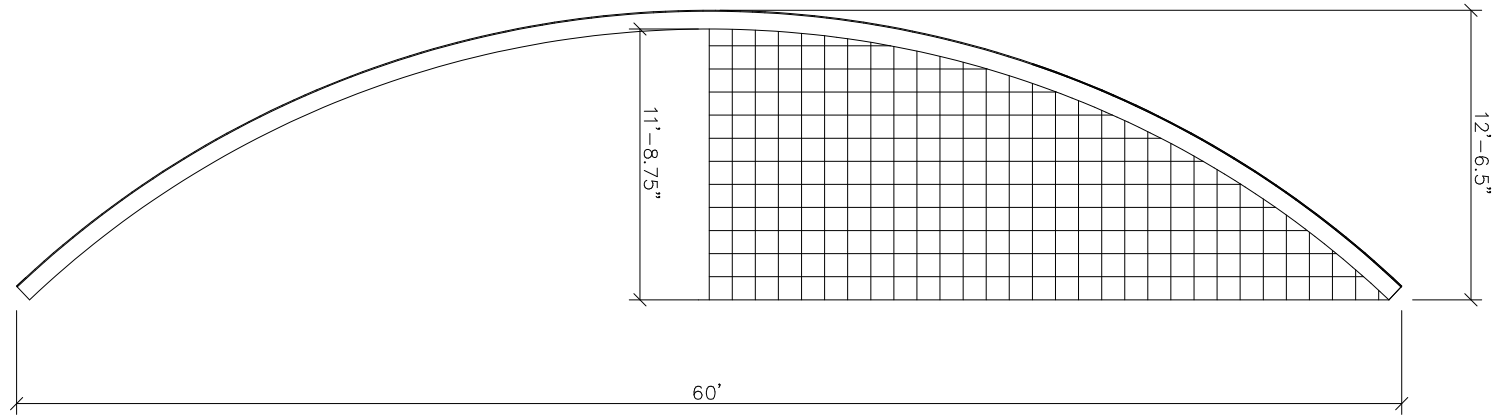

Structural supports to be designed by local engineer and supplied by others.

Standard 120" panels: 6	2 short panels: 64.50 and 71.44	bolts/arch: 244	Date: 7/13/2018
Endwall area, sq.ft: 492.95	Volume/ft, cu.ft: 485.36	Surface area/arch, sq.ft: 181.94	Total arch length: 793.93